


10m 9m 8m 7m 6m 5m 4m 3m 2m 1m 0m 1m 2m 3m 4m 5m 6m 7m 8m 9m 10m

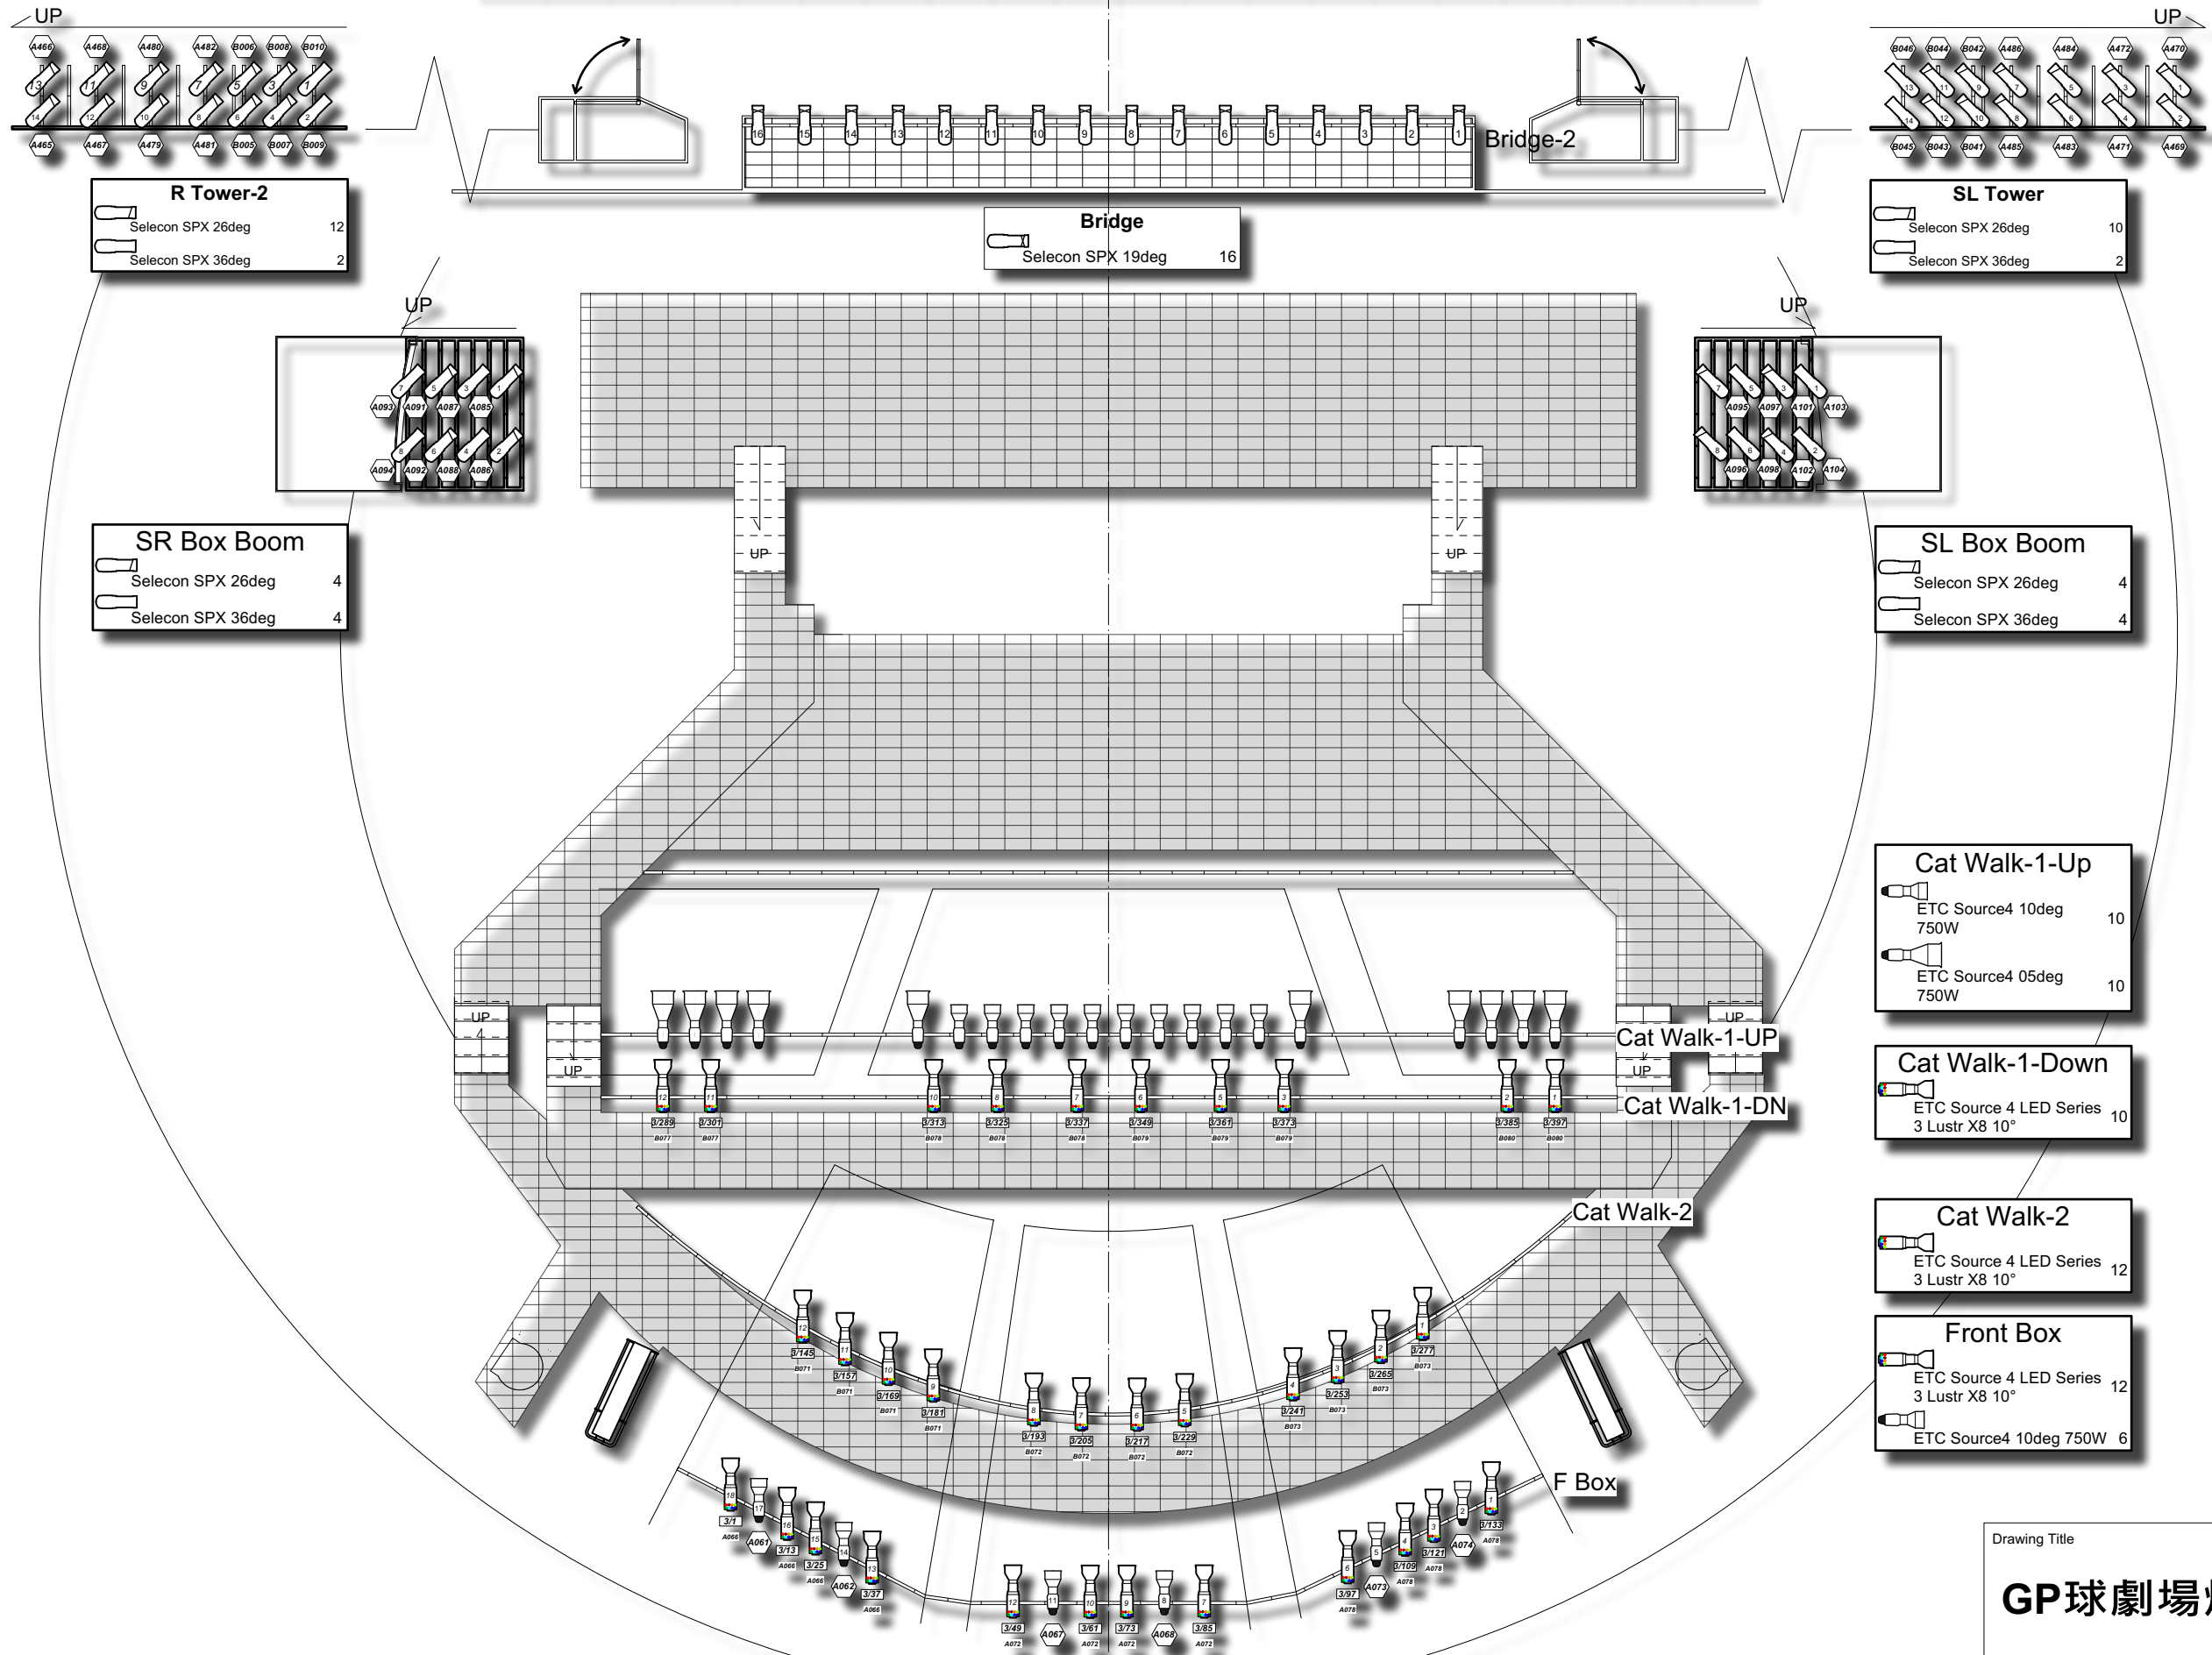

Drawing Title

GP球劇場燈光基本配置

Date

2024/3/20