

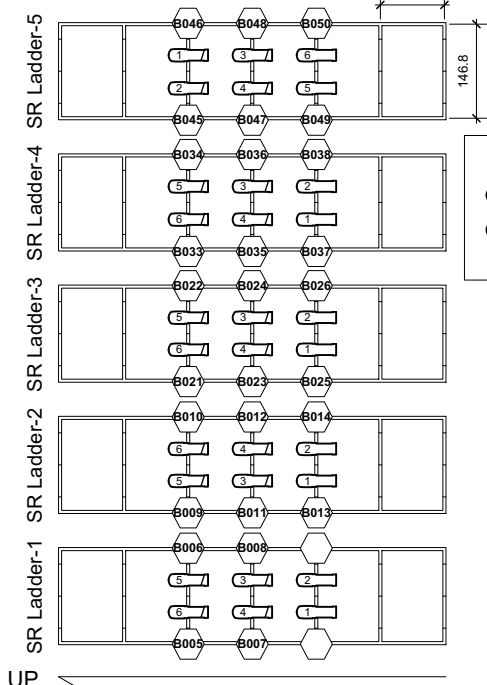


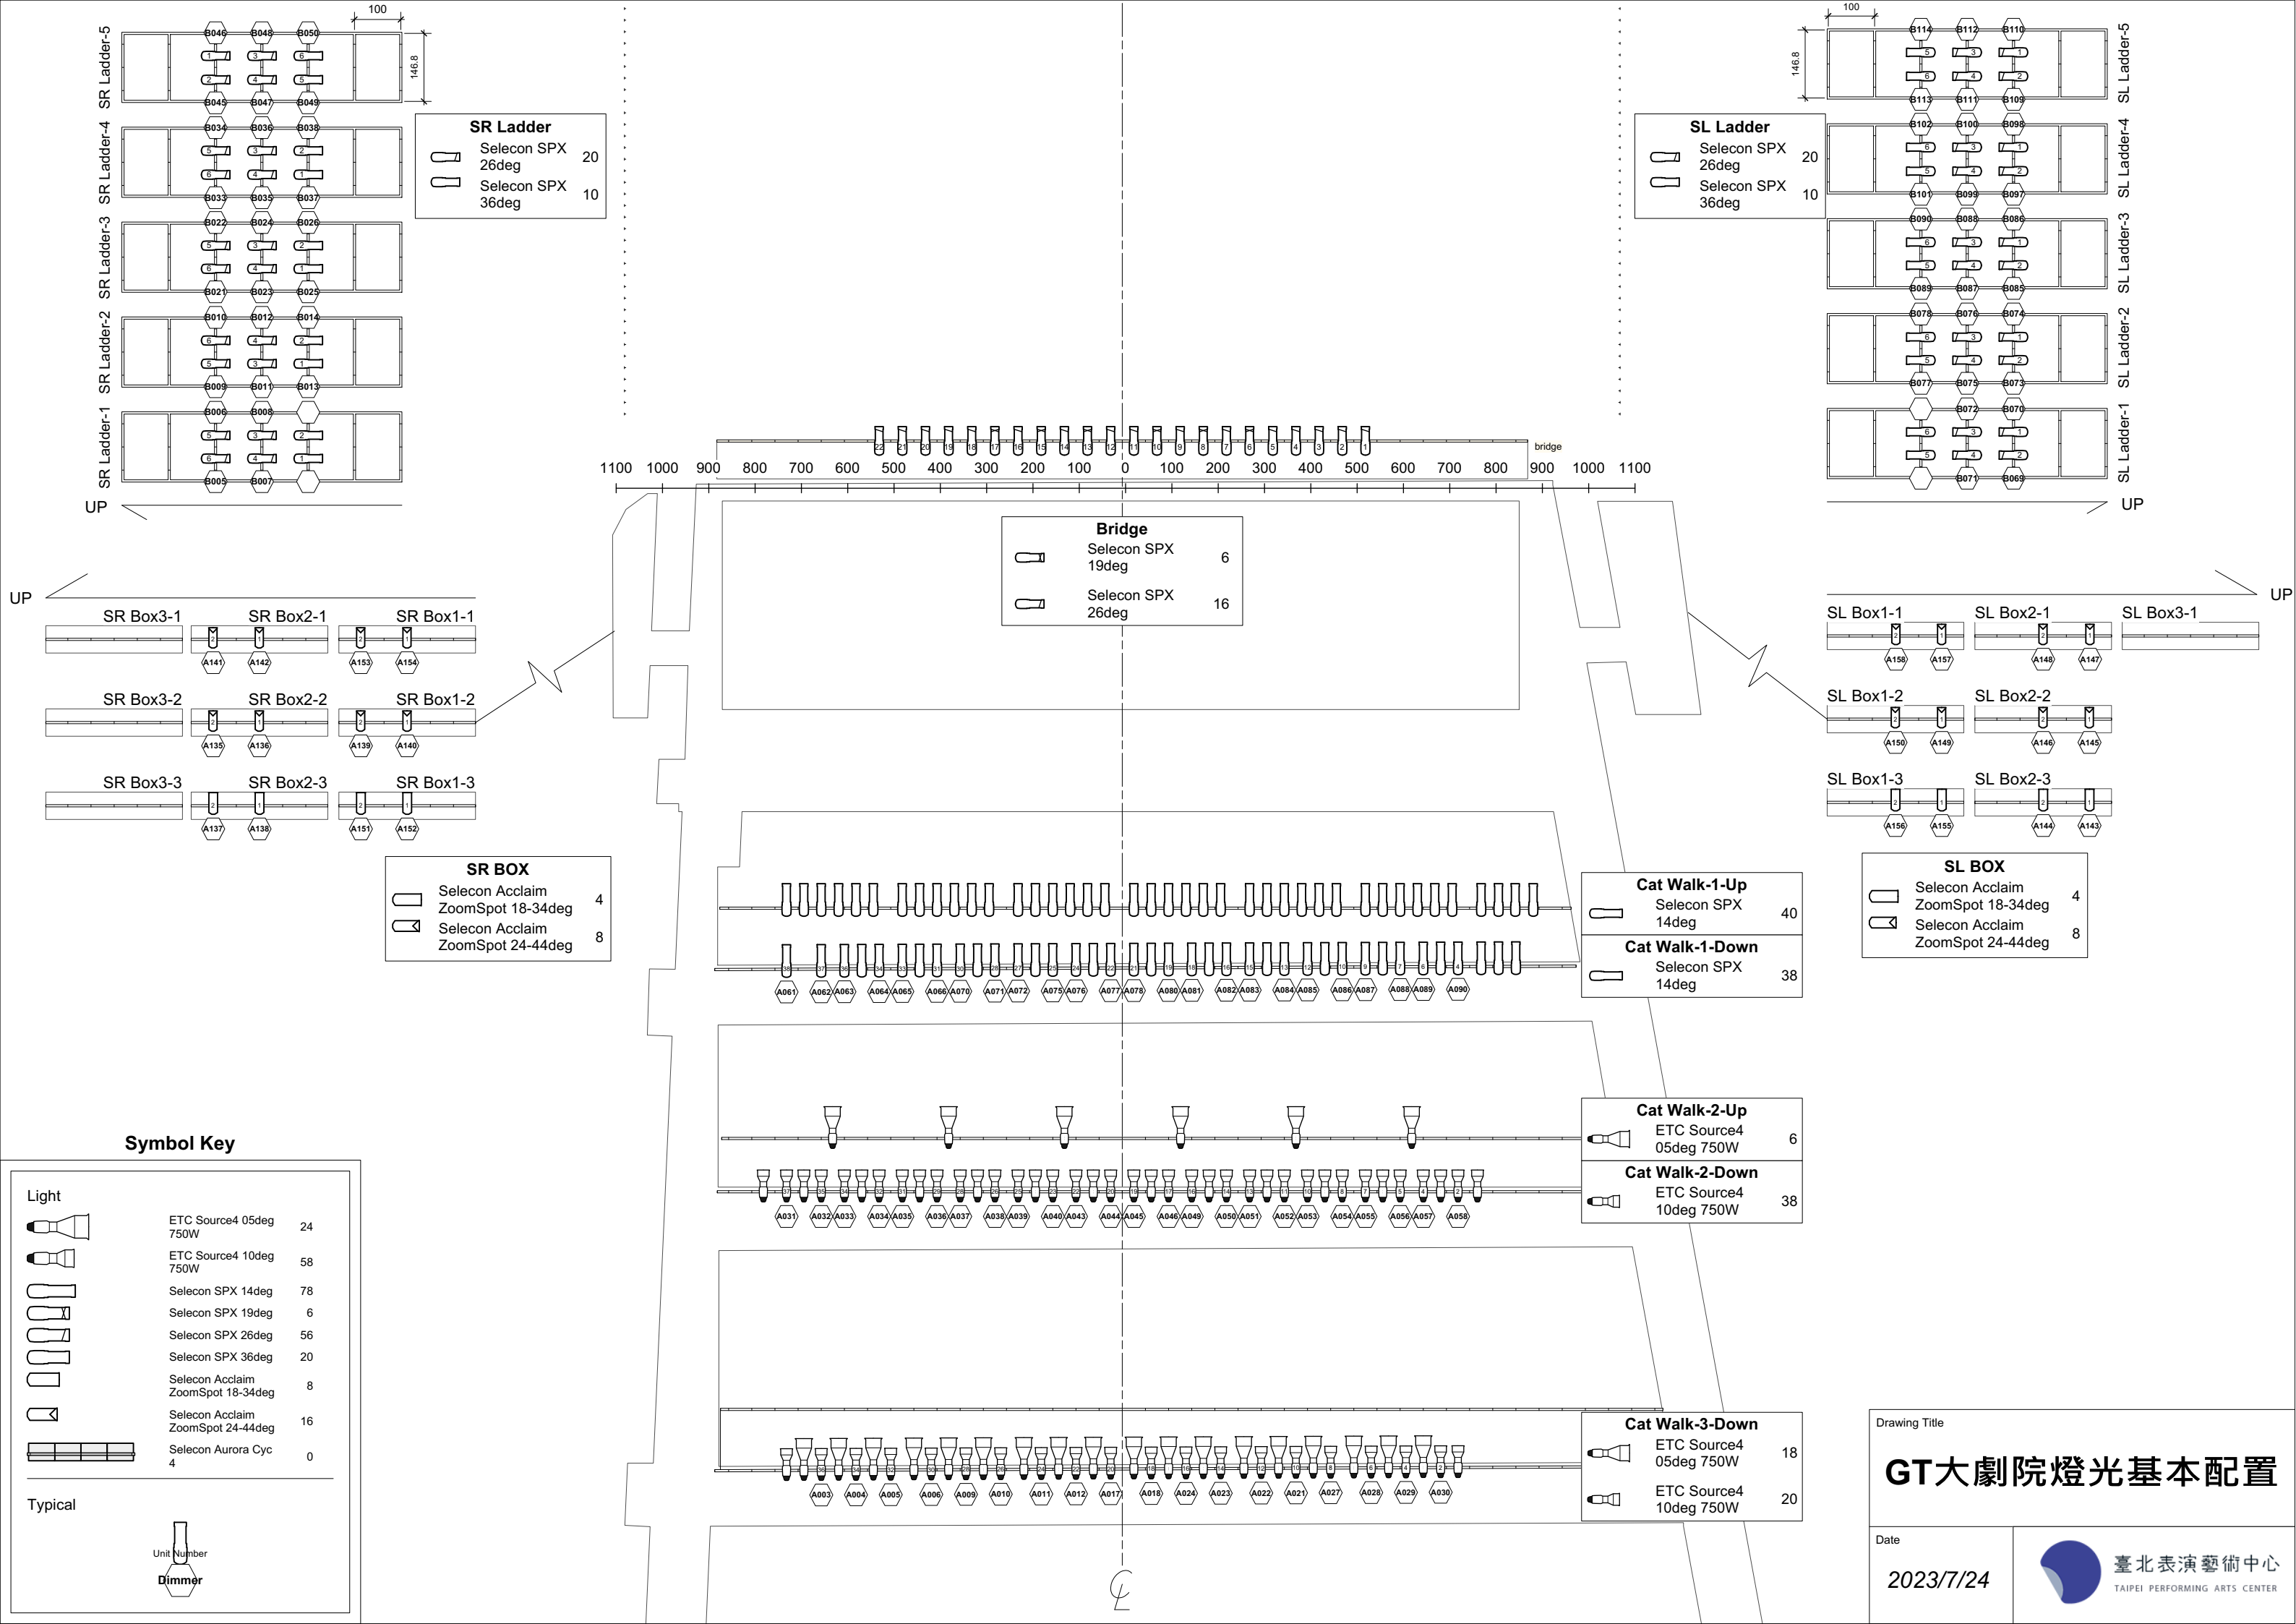


SR Ladder

	Selecon SPX 26deg	20
	Selecon SPX 36deg	10

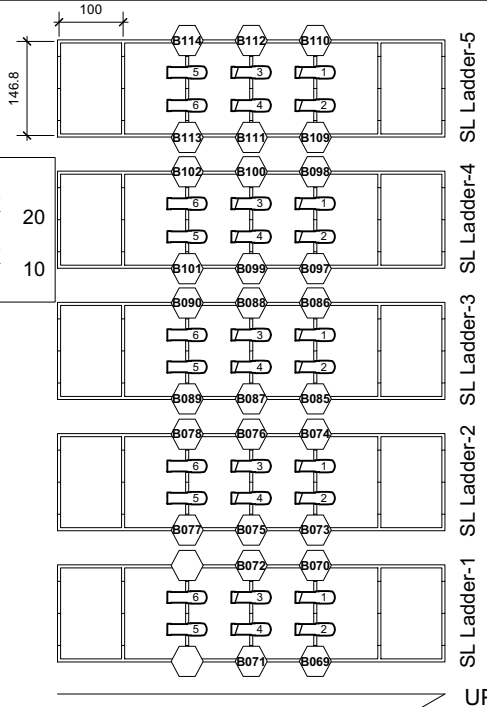


SL Ladder

	Selecon SPX 26deg	20
	Selecon SPX 36deg	10

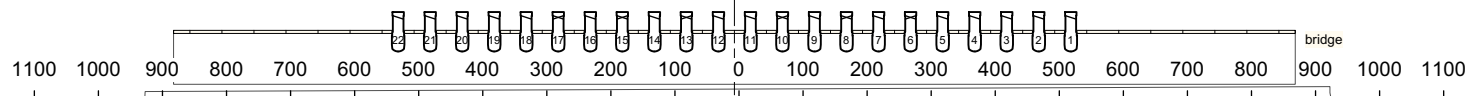


Bridge

	Selecon SPX 19deg	6
	Selecon SPX 26deg	16

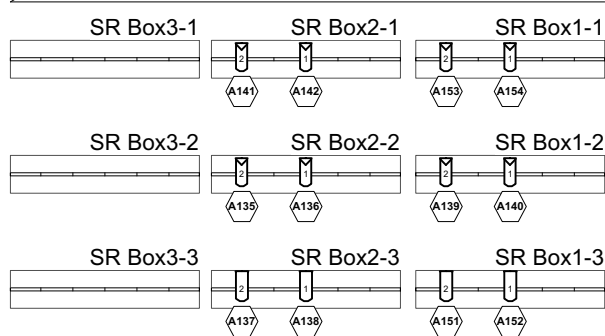


SR BOX

	Selecon Acclaim ZoomSpot 18-34deg	4
	Selecon Acclaim ZoomSpot 24-44deg	8

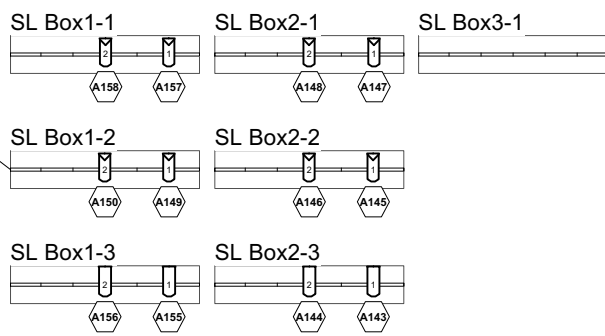


SL BOX

	Selecon Acclaim ZoomSpot 18-34deg	4
	Selecon Acclaim ZoomSpot 24-44deg	8

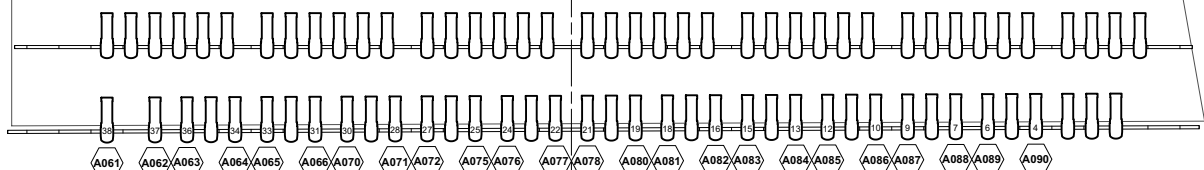


Cat Walk-1-Up
Selecon SPX 14deg 40

Cat Walk-1-Down
Selecon SPX 14deg 38

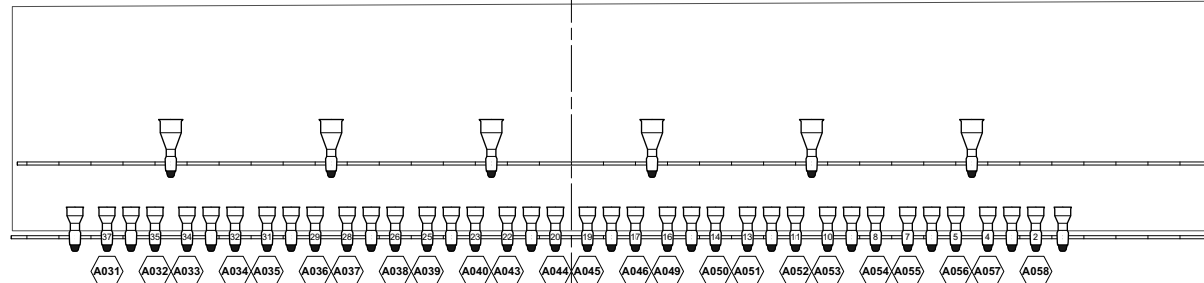

Cat Walk-2-Up
ETC Source4 05deg 750W 6

Cat Walk-2-Down
ETC Source4 10deg 750W 38

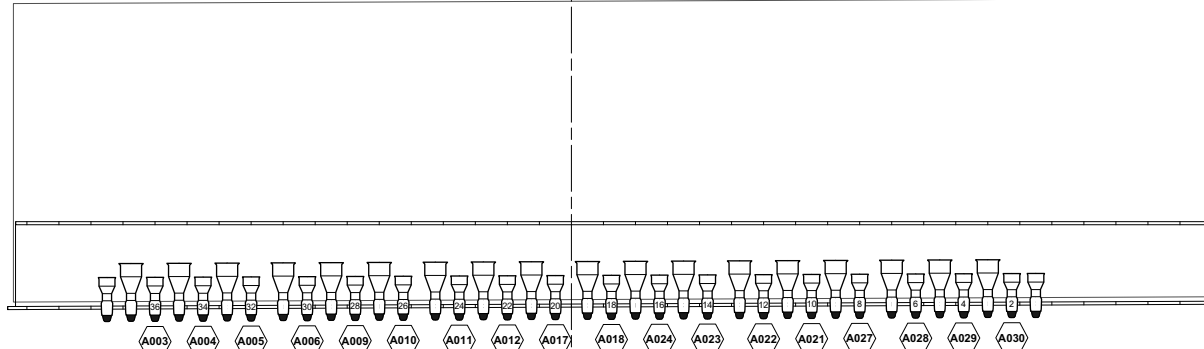


Cat Walk-3-Down

	ETC Source4 05deg 750W	18
	ETC Source4 10deg 750W	20

Symbol Key

Light		
	ETC Source4 05deg 750W	24
	ETC Source4 10deg 750W	58
	Selecon SPX 14deg	78
	Selecon SPX 19deg	6
	Selecon SPX 26deg	56
	Selecon SPX 36deg	20
	Selecon Acclaim ZoomSpot 18-34deg	8
	Selecon Acclaim ZoomSpot 24-44deg	16
	Selecon Aurora Cyc 4	0

Typical

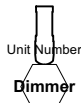

Drawing Title

GT大劇院燈光基本配置

Date

2023/7/24

